




2 BACK ELEVATION
1 : 20

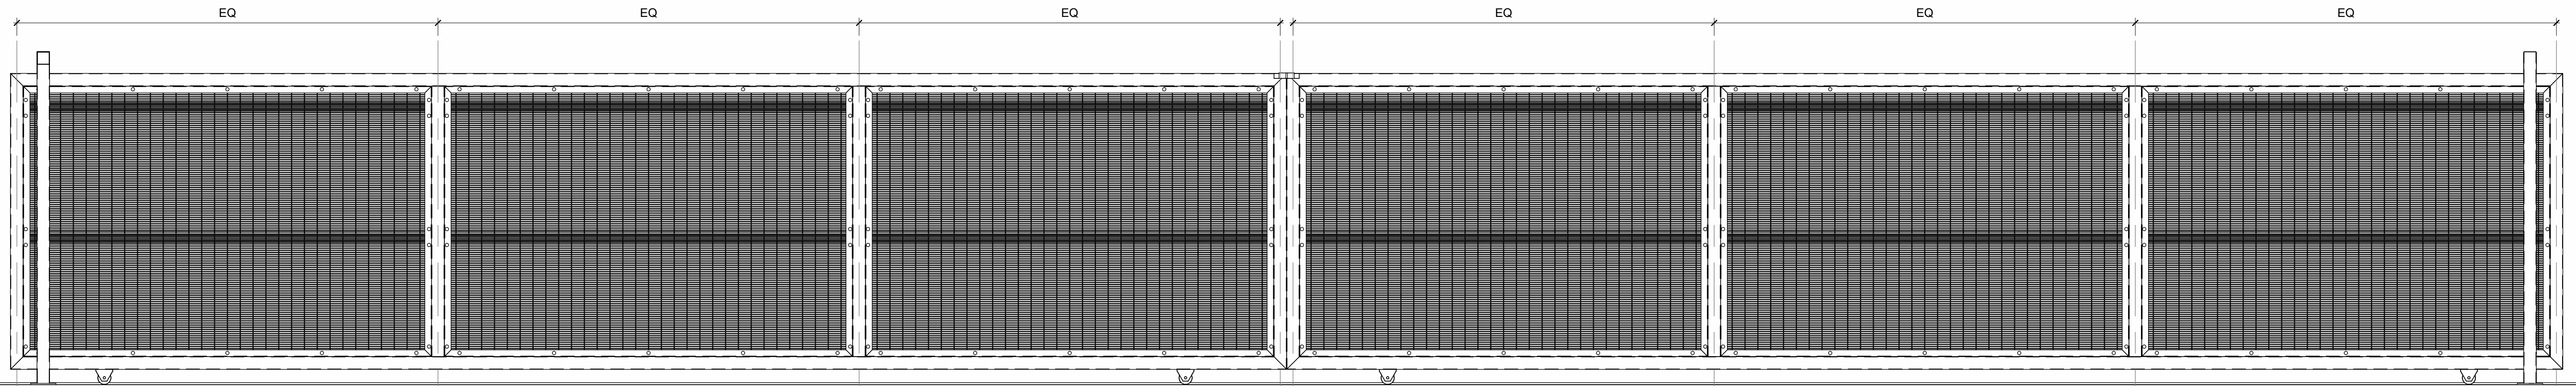

4 FRONT ELEVATION
1 : 20

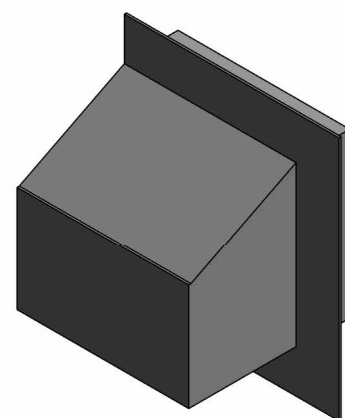

1 LOCK BOX OPTIONAL EXTRA

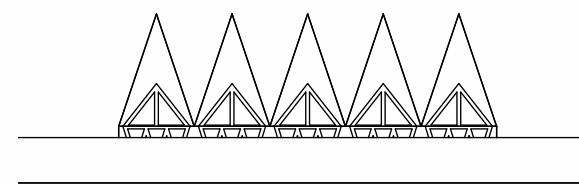

3 SPIKES OPTIONAL EXTRAS
1 : 2

NOTES:
FINISHING OPTIONS:
1. ZINCALUME
2. POWDER COATED
3. THERMO PLASTIC (PVC)

No.	Description	Date

DOUBLE SLIDING GATE
THREE PANELS



ELEVATIONS & DETAILS

Project number	24001
Date	JANUARY 2025
Drawn by	S. BREEDT
Checked by	S. BREEDT



DOUBLE SLIDING GATE

Scale	As indicated
-------	--------------