



2 SPIKES OPTIONAL EXTRAS
1 : 2

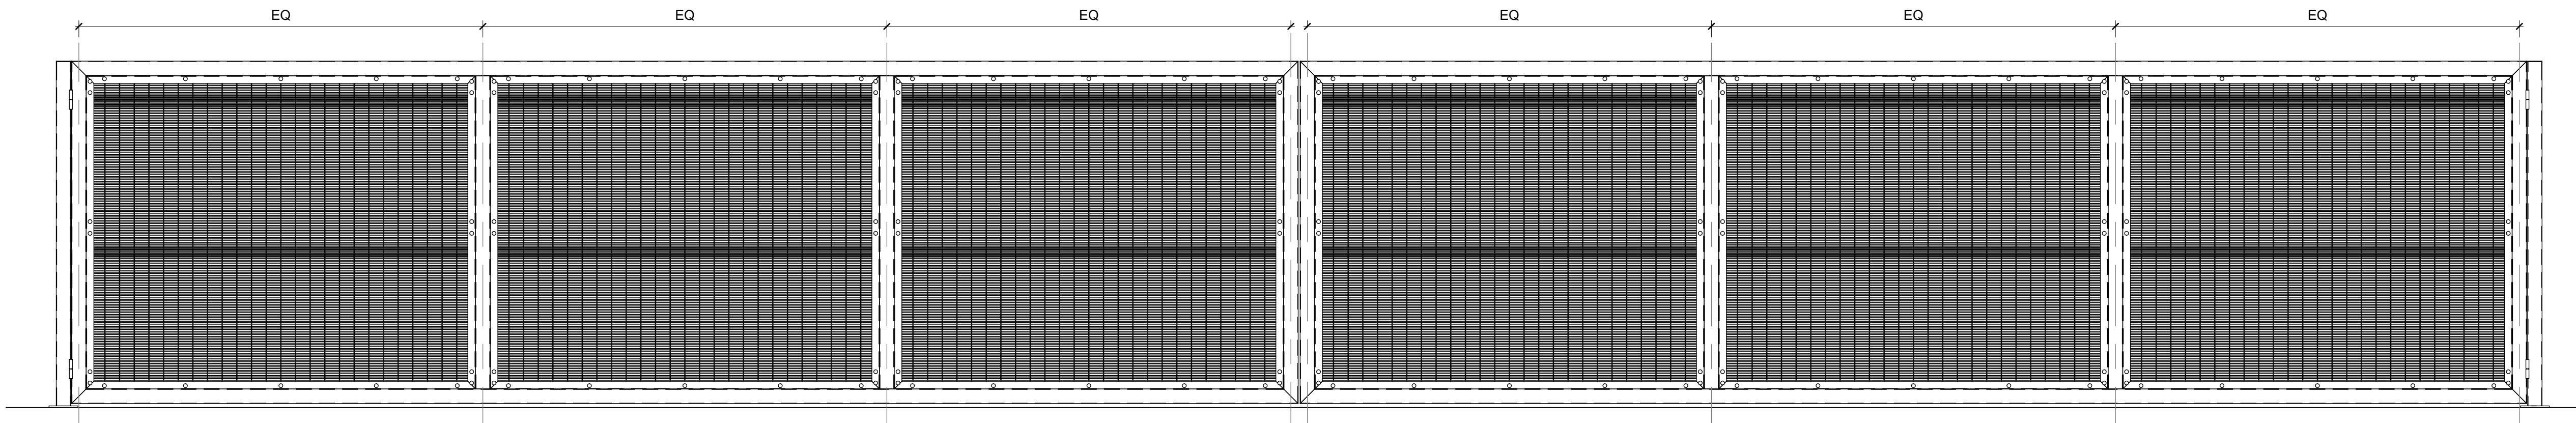

4 FRONT ELEVATION
1 : 20

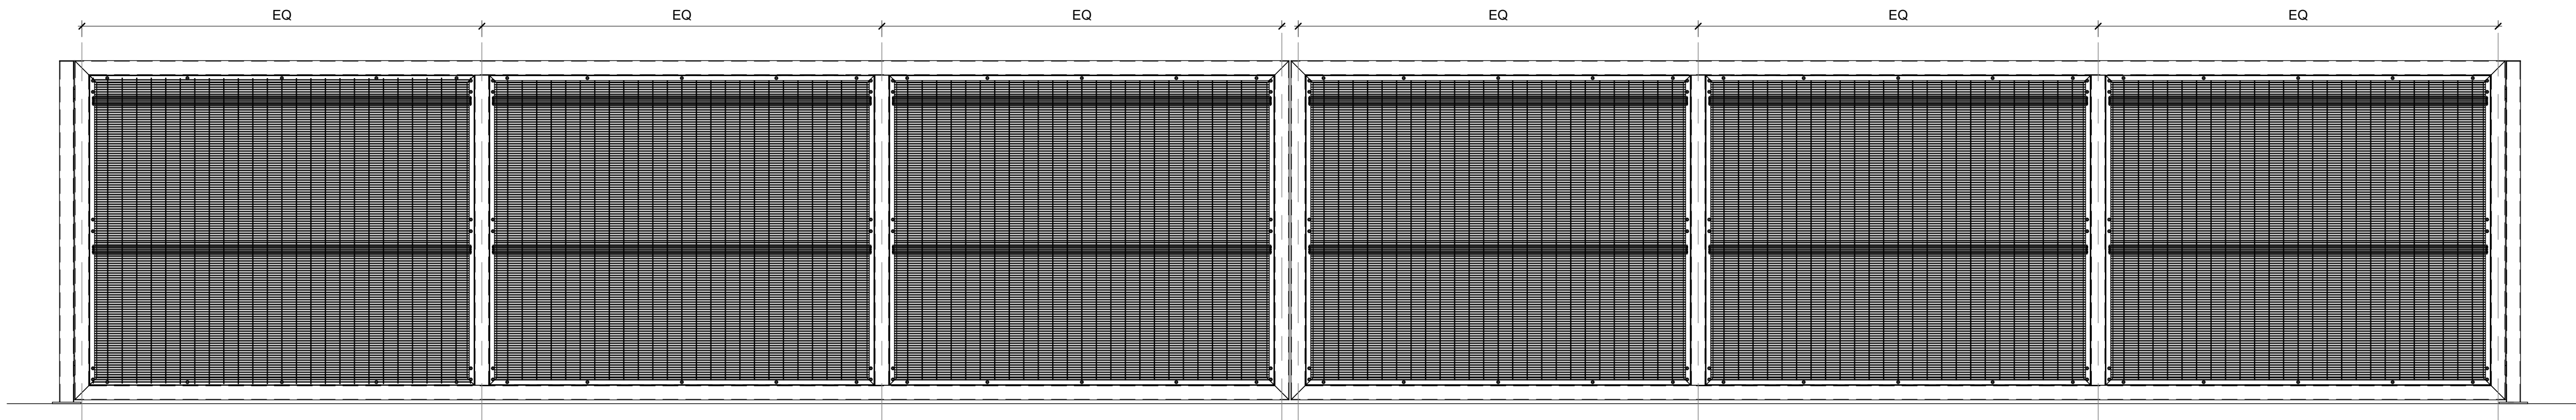

1 BACK ELEVATION
1 : 20

NOTES:
FINISHING OPTIONS:
1. ZINCALUME
2. POWDER COATED
3. THERMO PLASTIC (PVC)

No.	Description	Date

DOUBLE SWING GATE
THREE PANELS



ELEVATIONS & DETAILS

Project number	24001
Date	JANUARY 2025
Drawn by	S. BREEDT
Checked by	S. BREEDT



DOUBLE SWING GATE

Scale	As indicated
-------	--------------