

1 SPIKES OPTIONAL EXTRAS
1 : 2

NOTES:
FINISHING OPTIONS:
1. ZINCALUME
2. POWDER COATED
3. THERMO PLASTIC (PVC)

No.	Description	Date
0	FOR CONSTRUCTION	MAY 2024

1.8m HIGH PEDESTRIAN
GATE



ELEVATIONS & DETAILS


Project number	24001
Date	MAY 2024
Drawn by	S. BREEDT
Checked by	S. BREEDT




HIGHSTYLE DRAFTING
Sarel Breedt
Sel: 078 113 2853

PEDESTRIAN GATE

Scale	As indicated
-------	--------------

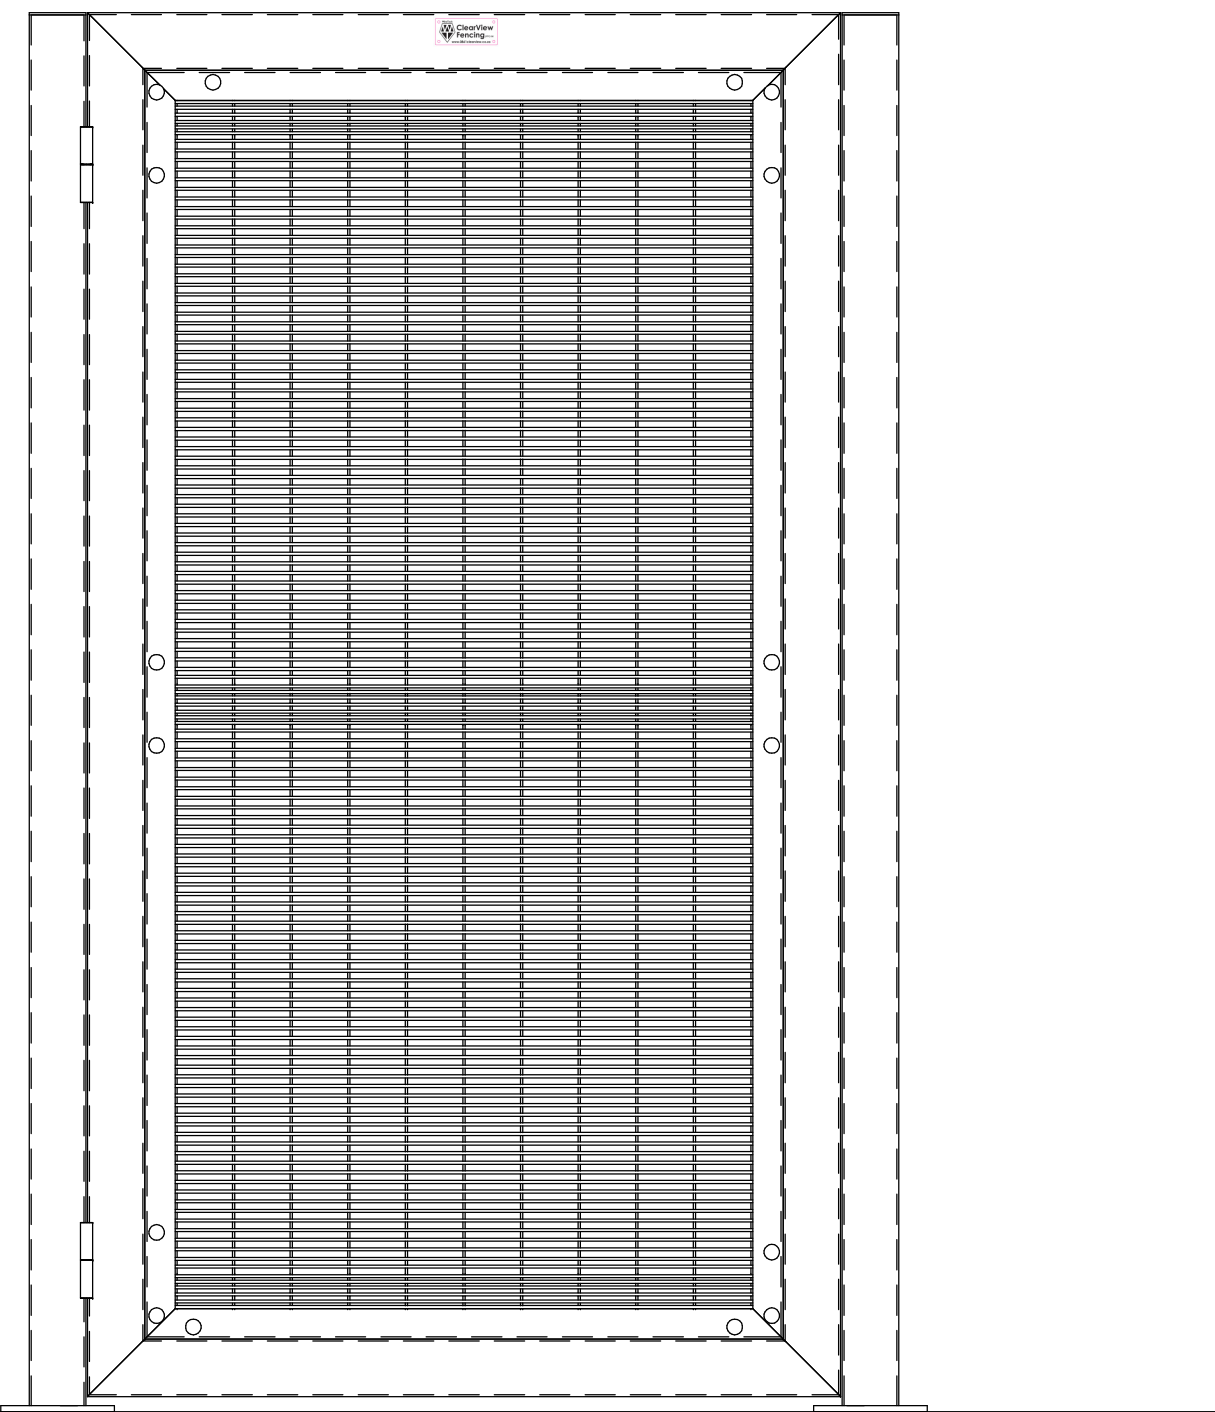

3 FRONT ELEVATION
1 : 10

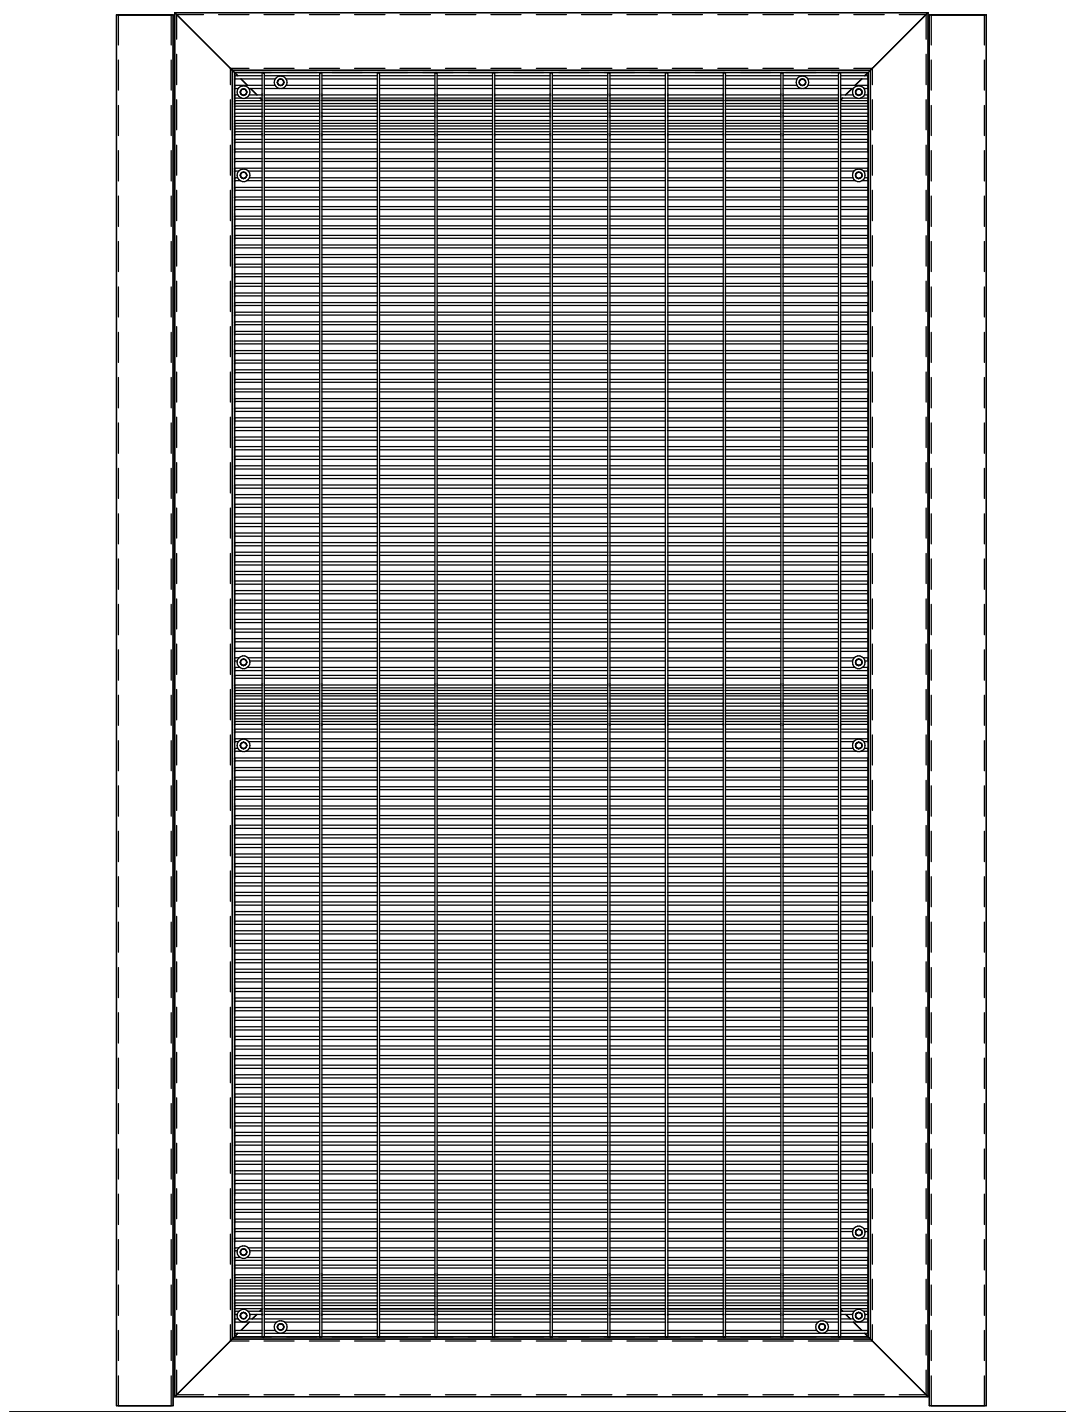

2 BACK ELEVATION
1 : 10