


3 SPIKES OPTIONAL EXTRAS
1 : 2

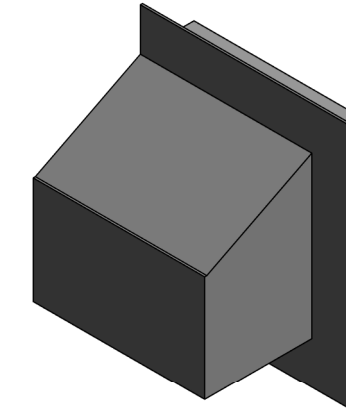

1 LOCK BOX OPTIONAL EXTRA

NOTES:
FINISHING OPTIONS:
1. ZINCALUME
2. POWDER COATED
3. THERMO PLASTIC (PVC)


No.	Description	Date

6m SLIDING GATE



ELEVATIONS & DETAILS


Project number	24001
Date	MAY 2024
Drawn by	S. BREEDT
Checked by	S. BREEDT

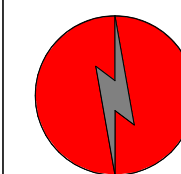


HIGHSTYLE DRAFTING
Sarel Breedt
Sel: 078 113 2853

SLIDING GATE

Scale	As indicated
-------	--------------

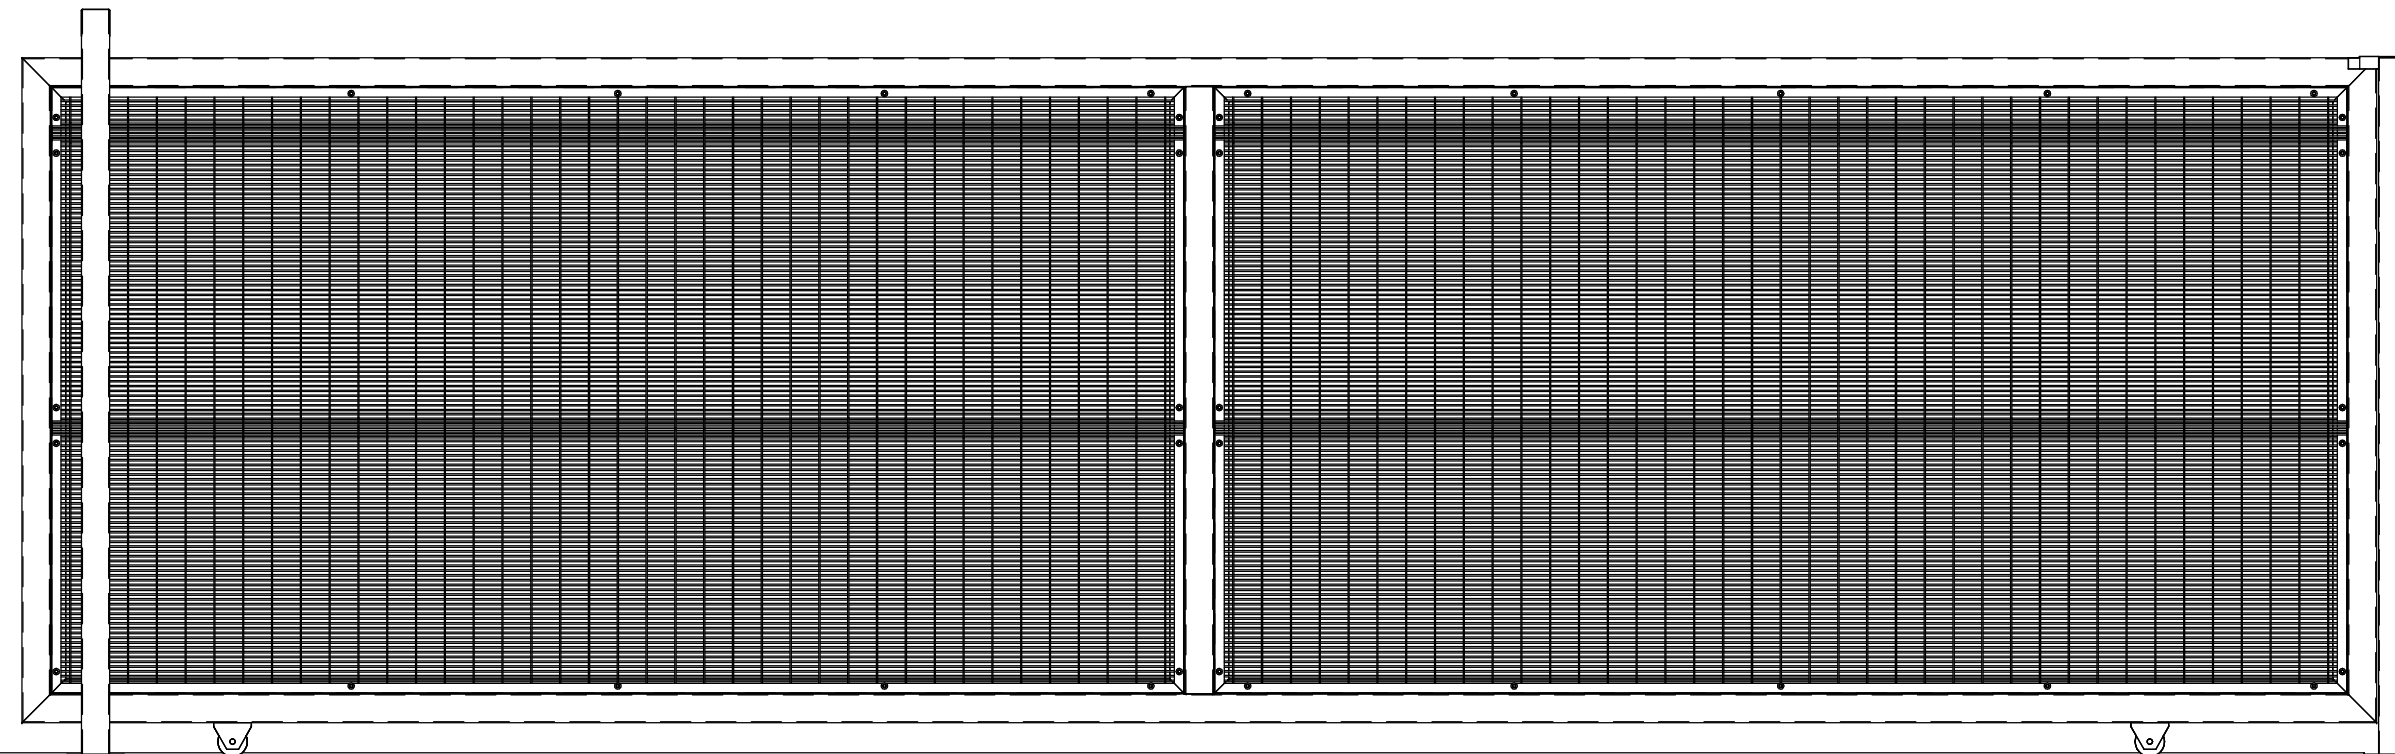

2 BACK ELEVATION
1 : 20

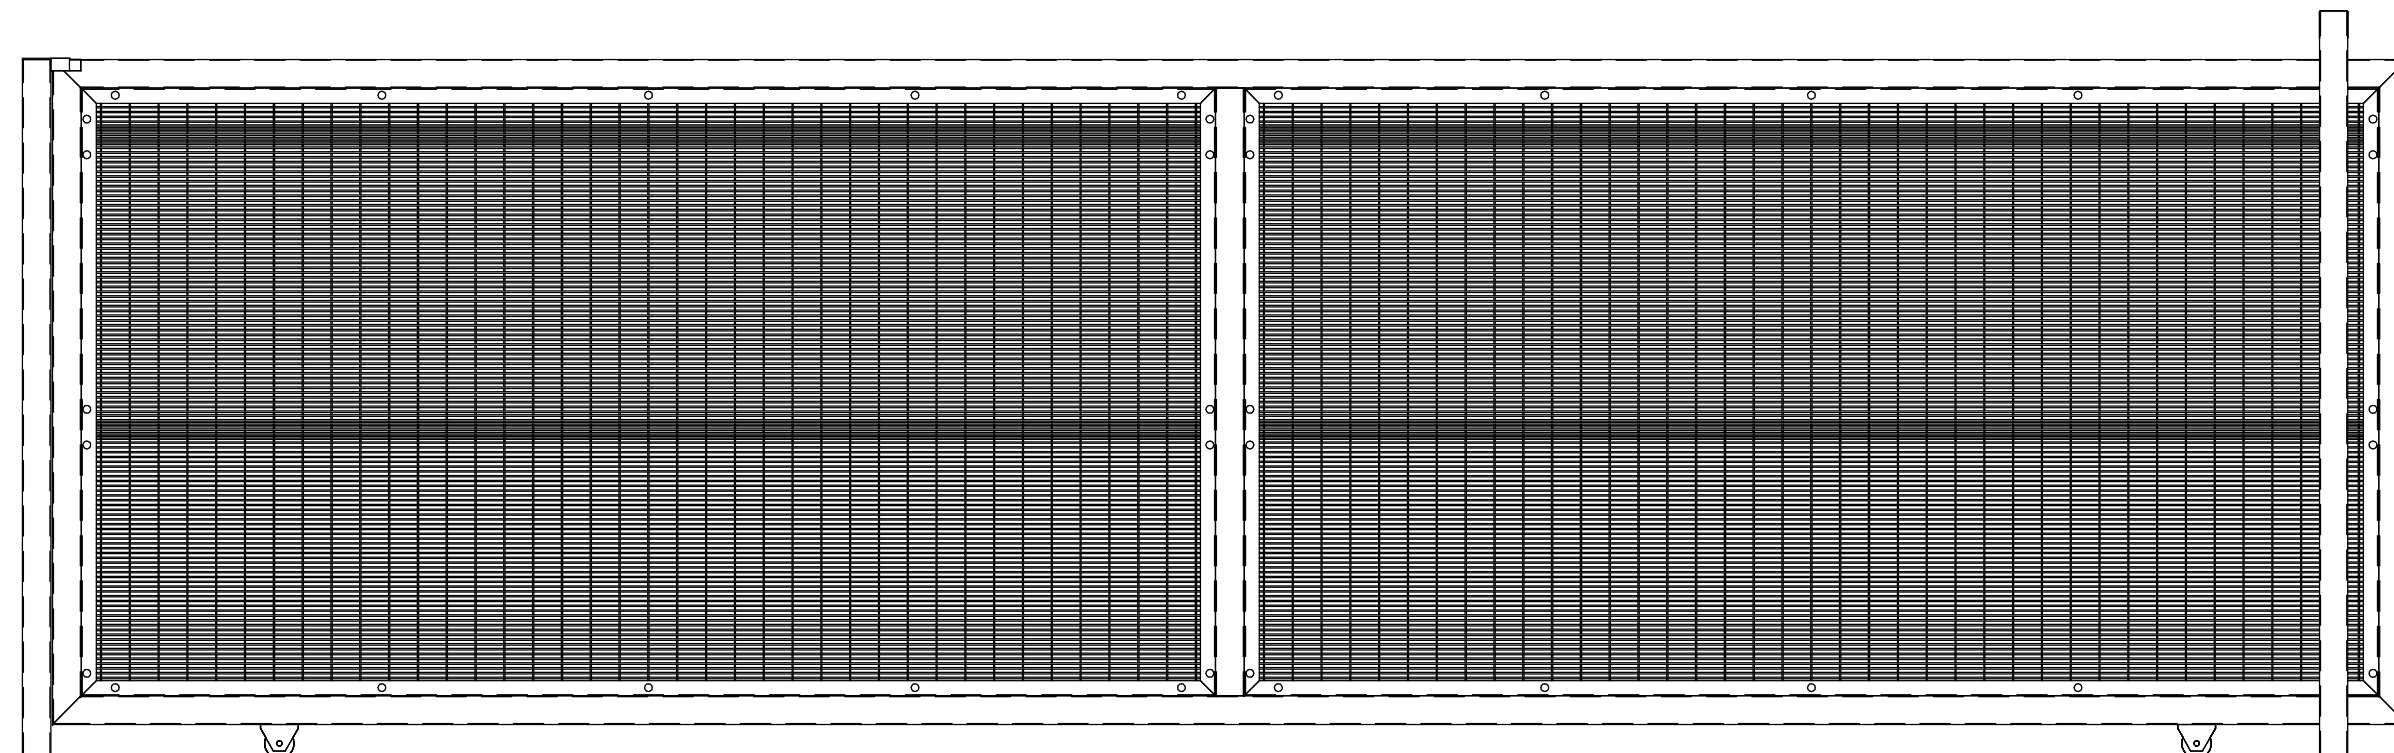

4 FRONT ELEVATION
1 : 20