




3 SPIKES OPTIONAL EXTRAS  
1 : 2

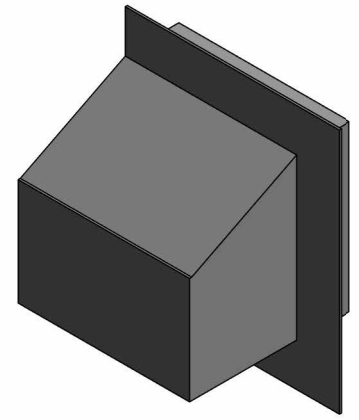

1 LOCK BOX OPTIONAL EXTRA

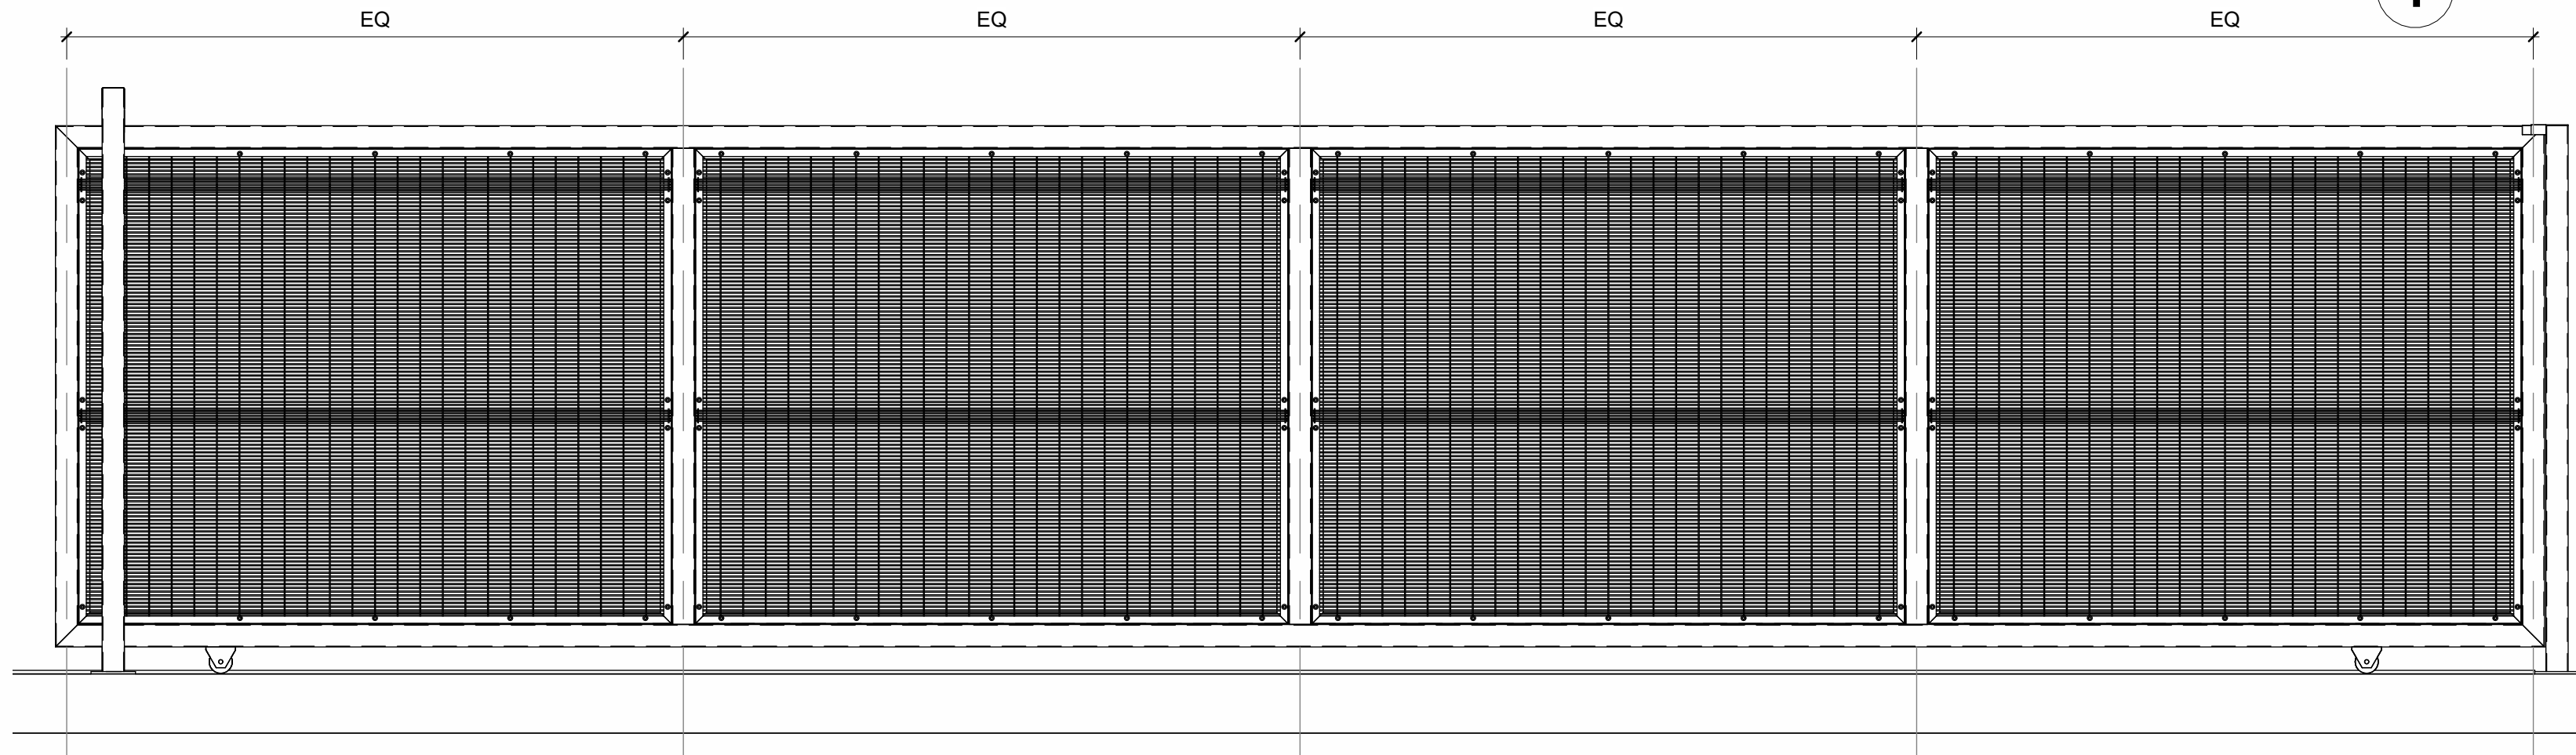

2 BACK ELEVATION  
1 : 20

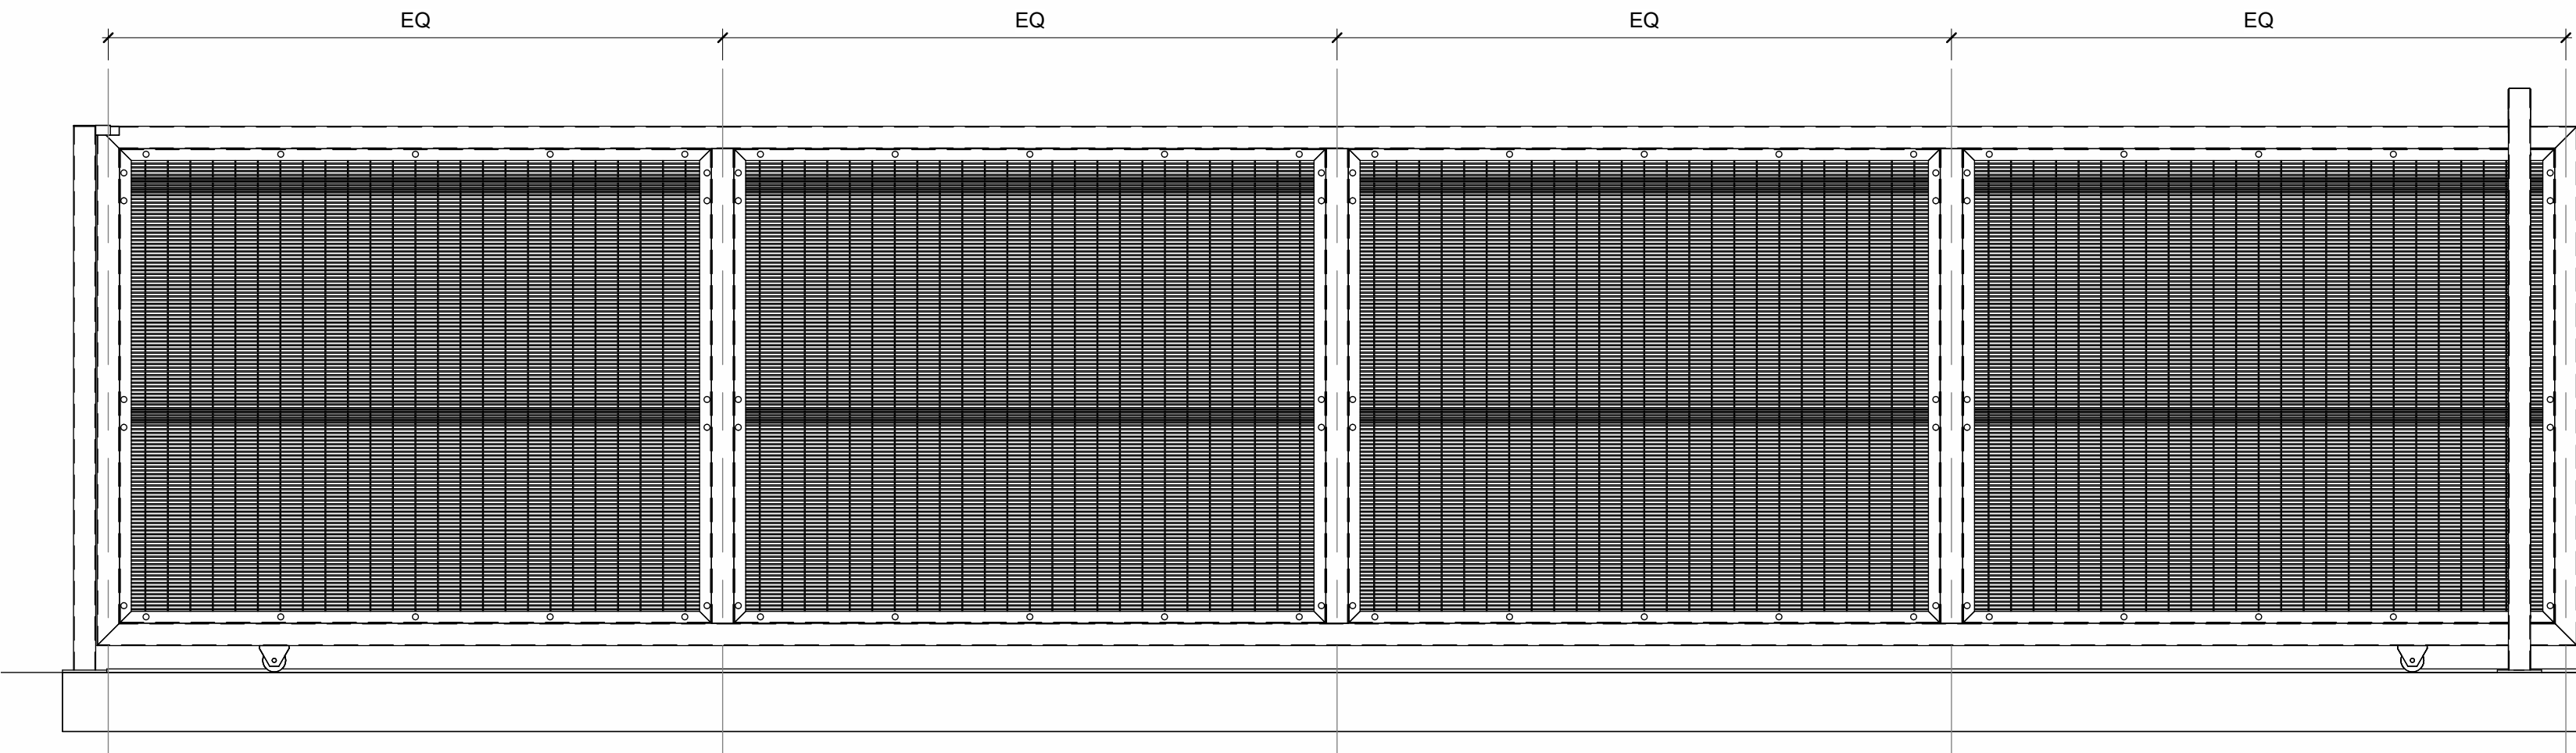

4 FRONT ELEVATION  
1 : 20

NOTES:  
FINISHING OPTIONS:  
1. ZINCALUME  
2. POWDER COATED  
3. THERMO PLASTIC (PVC)

| No. | Description | Date |
|-----|-------------|------|
|     |             |      |
|     |             |      |
|     |             |      |

SINGLE SLIDING GATE  
FOUR PANELS



**ClearView**  
Fencing (PTY) Ltd

www.0861clearview.co.za


ELEVATIONS & DETAILS

Project number 24001

Date JANUARY 2025

Drawn by S. BREEDT

Checked by S. BREEDT

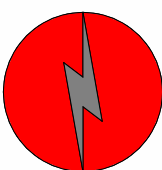

HIGHSTYLE DRAFTING

Sarel Breedt  
Sel: 078 113 2853

SINGLE SLIDING GATE

Scale As indicated