




{3D}

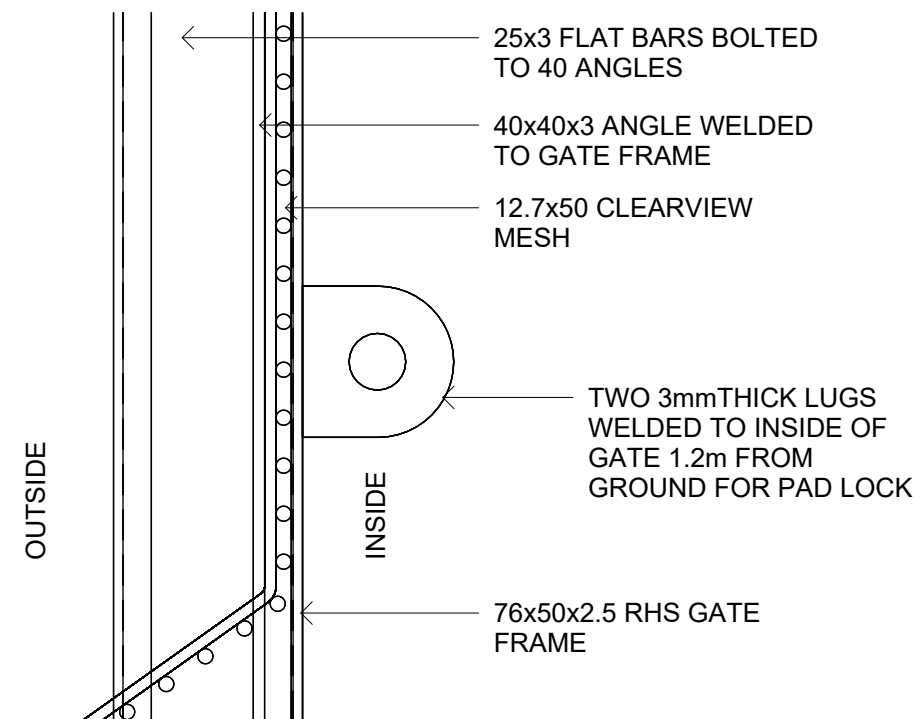


LUG DETAIL
1 : 2

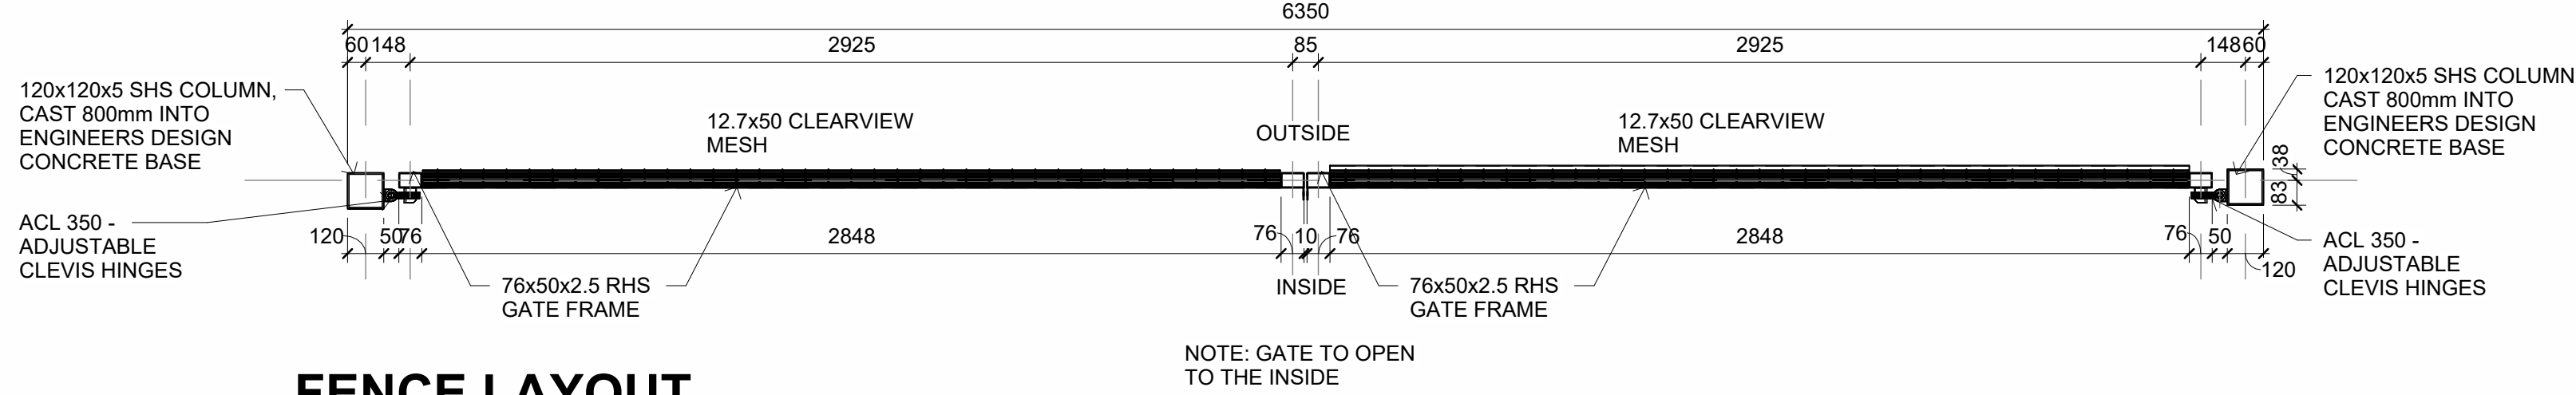

FENCE LAYOUT
1 : 20

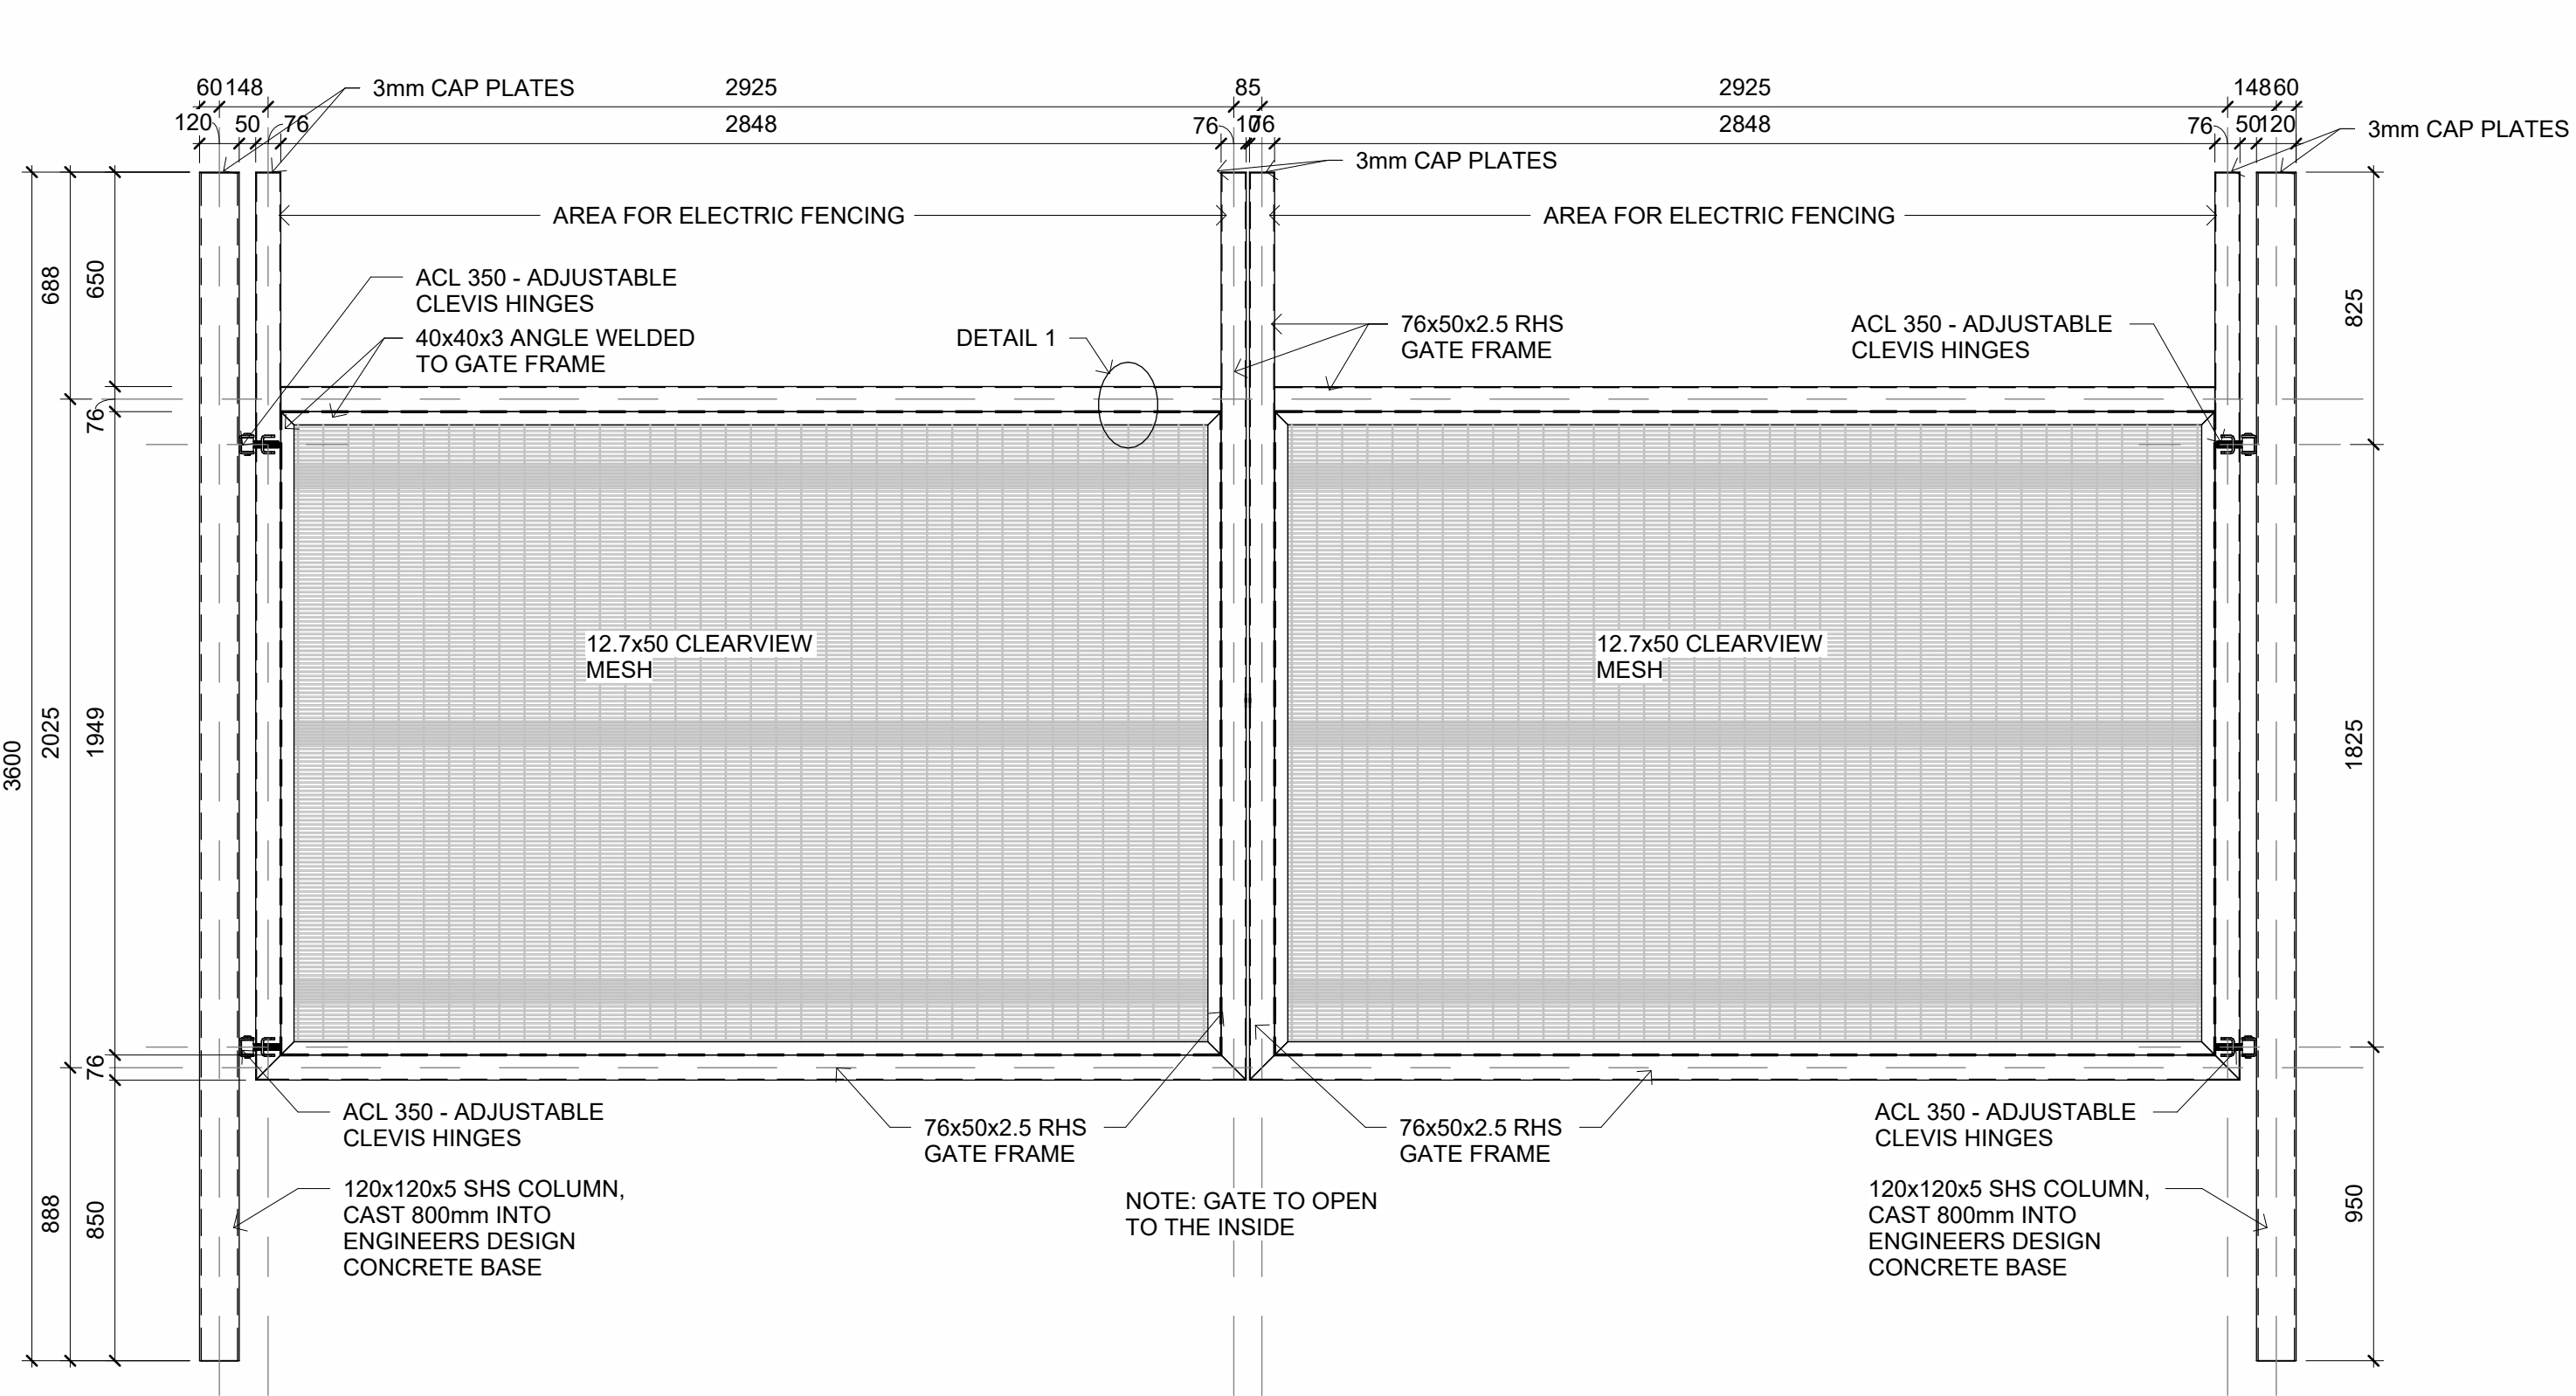

INSIDE ELEVATION
1 : 20

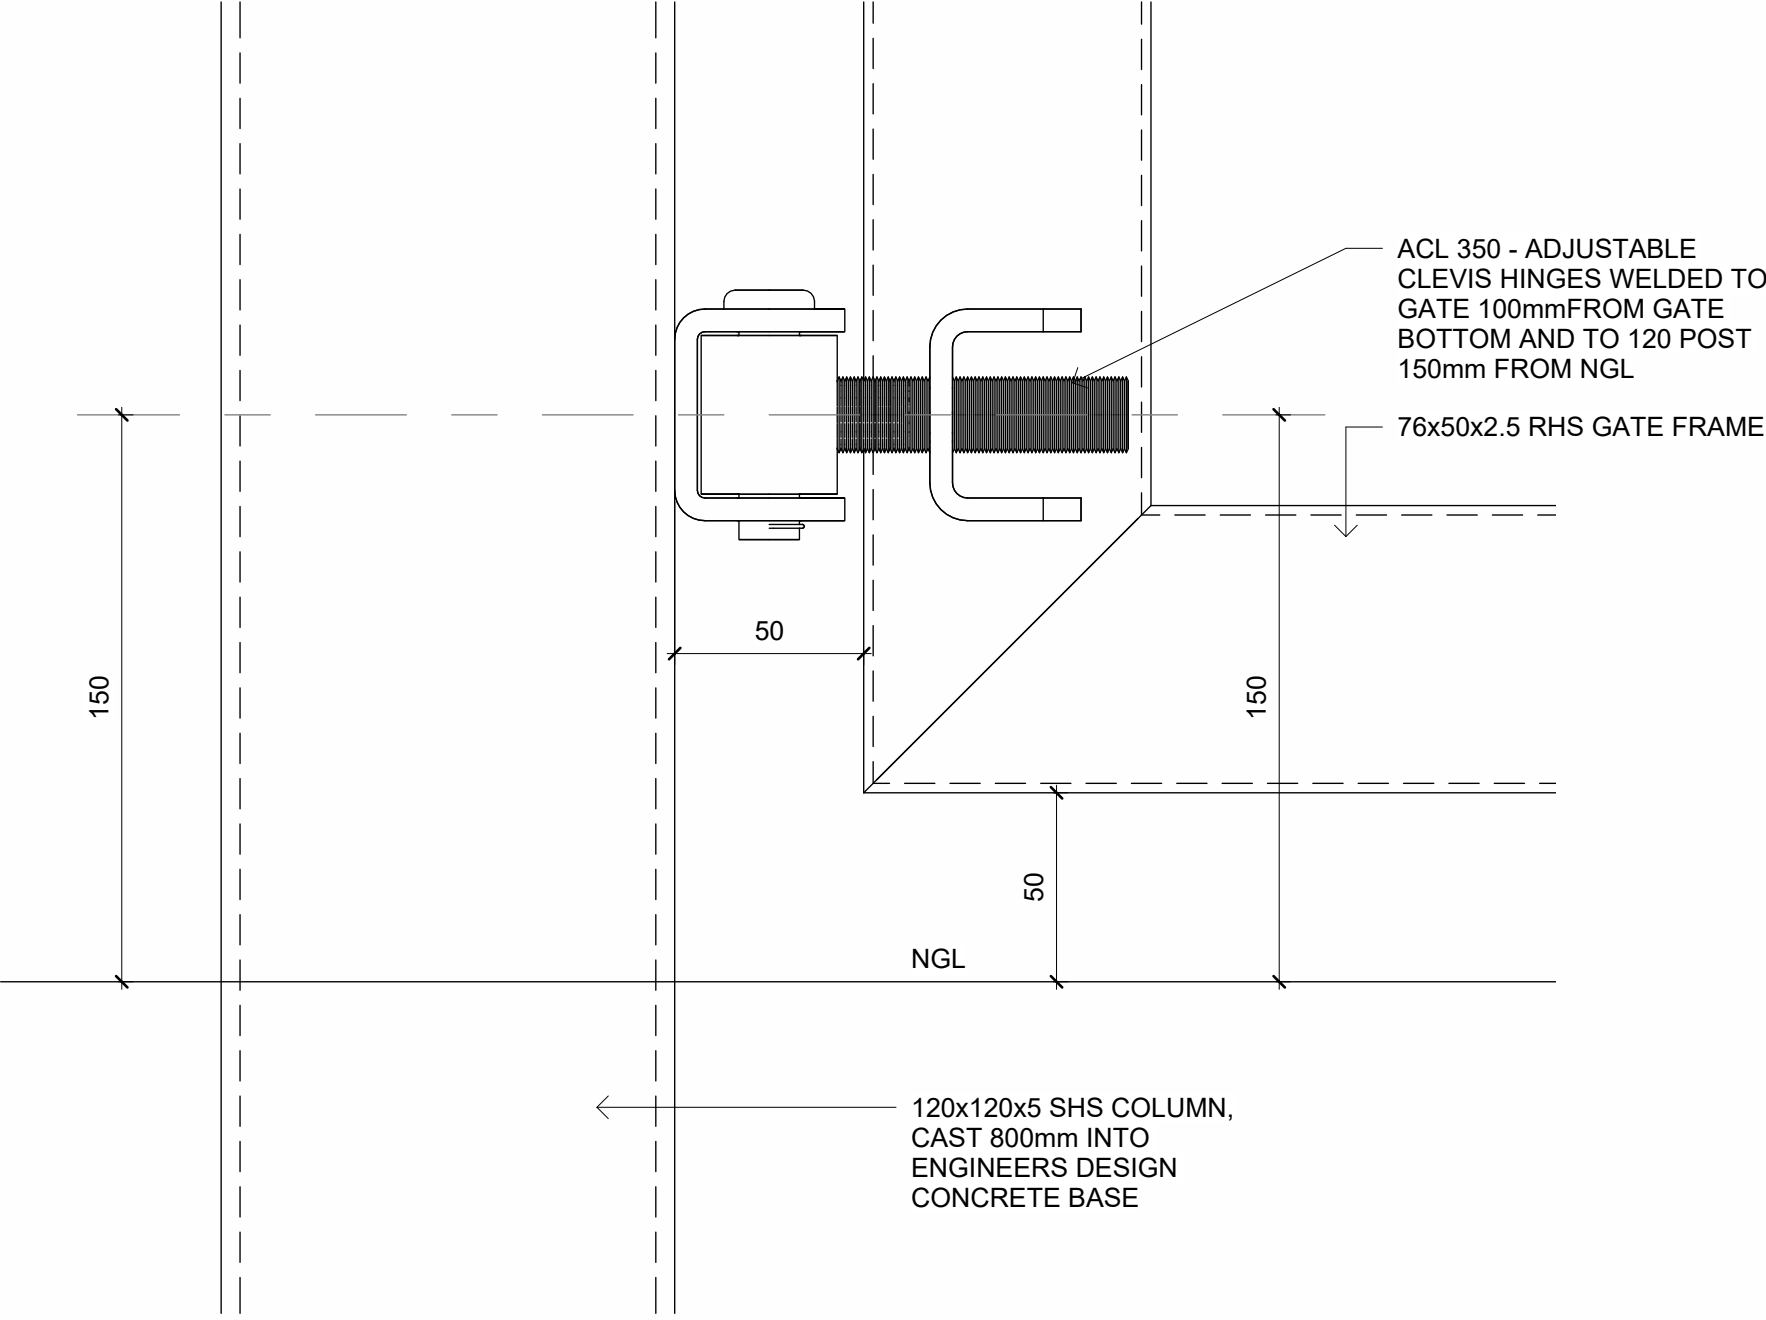

HINGE DETAIL
1 : 2

No.	Description	Date
0	FOR CONSTRUCTION	2025/03/06

MARANATHA

WireTech

ClearView Fencing (PTY) Ltd.

www.0861clearview.co.za

SWING GATE DETAILS	
Date	2025/03/06
Drawn by	S.BREEDT
Checked by	S. BREEDT
<div><div></div><div>HIGHSTYLE DRAFTING Sarel Breedt Sel: 078 113 2853</div></div>	
2.8m HIGH SWING GATE	
Scale	As indicated